

## BOARD OF WATER SUPPLY

CITY AND COUNTY OF HONOLULU  
630 SOUTH BERETANIA STREET  
HONOLULU, HI 96843  
www.boardofwatersupply.com



April 11, 2023

RICK BLANGIARDI, MAYOR

BRYAN P. ANDAYA, Chair  
KAPUA SPROAT, Vice Chair  
MAX J. SWORD  
NA' ALEHU ANTHONY  
JONATHAN KANESHIRO

DAWN B. SZEWCZYK, P.E., Ex-Officio  
EDWIN H. SNIFFEN, Ex-Officio

ERNEST Y. W. LAU, P.E.  
Manager and Chief Engineer

ERWIN M. KAWATA  
Deputy Manager

Dear Resident and Valued Water Customer:

Subject: Wikao Street 12-inch Water Main – Job No. 21-016

Aloha! Construction work will begin in your neighborhood to improve fire protection and water service reliability for you and your neighbors.

Construction is scheduled to begin on or after May 1, 2023, and completion is scheduled for the third quarter of 2024.

Working hours will be from 7:30 a.m. to 3:30 p.m., Monday through Friday. We will notify you in advance if the project requires temporary shut-off of your water supply. We regret any inconveniences this temporary service disruption might cause.

If you have any questions or concerns, please contact Kelvyn Watanabe of the Board of Water Supply, Construction Management Branch, Capital Projects Division, at 808-265-1918, or 808-748-5730.

Very truly yours,




ERNEST Y. W. LAU, P.E.  
Manager and Chief Engineer




Enclosure

APPENDIX A - SCOPE OF WORK MAP

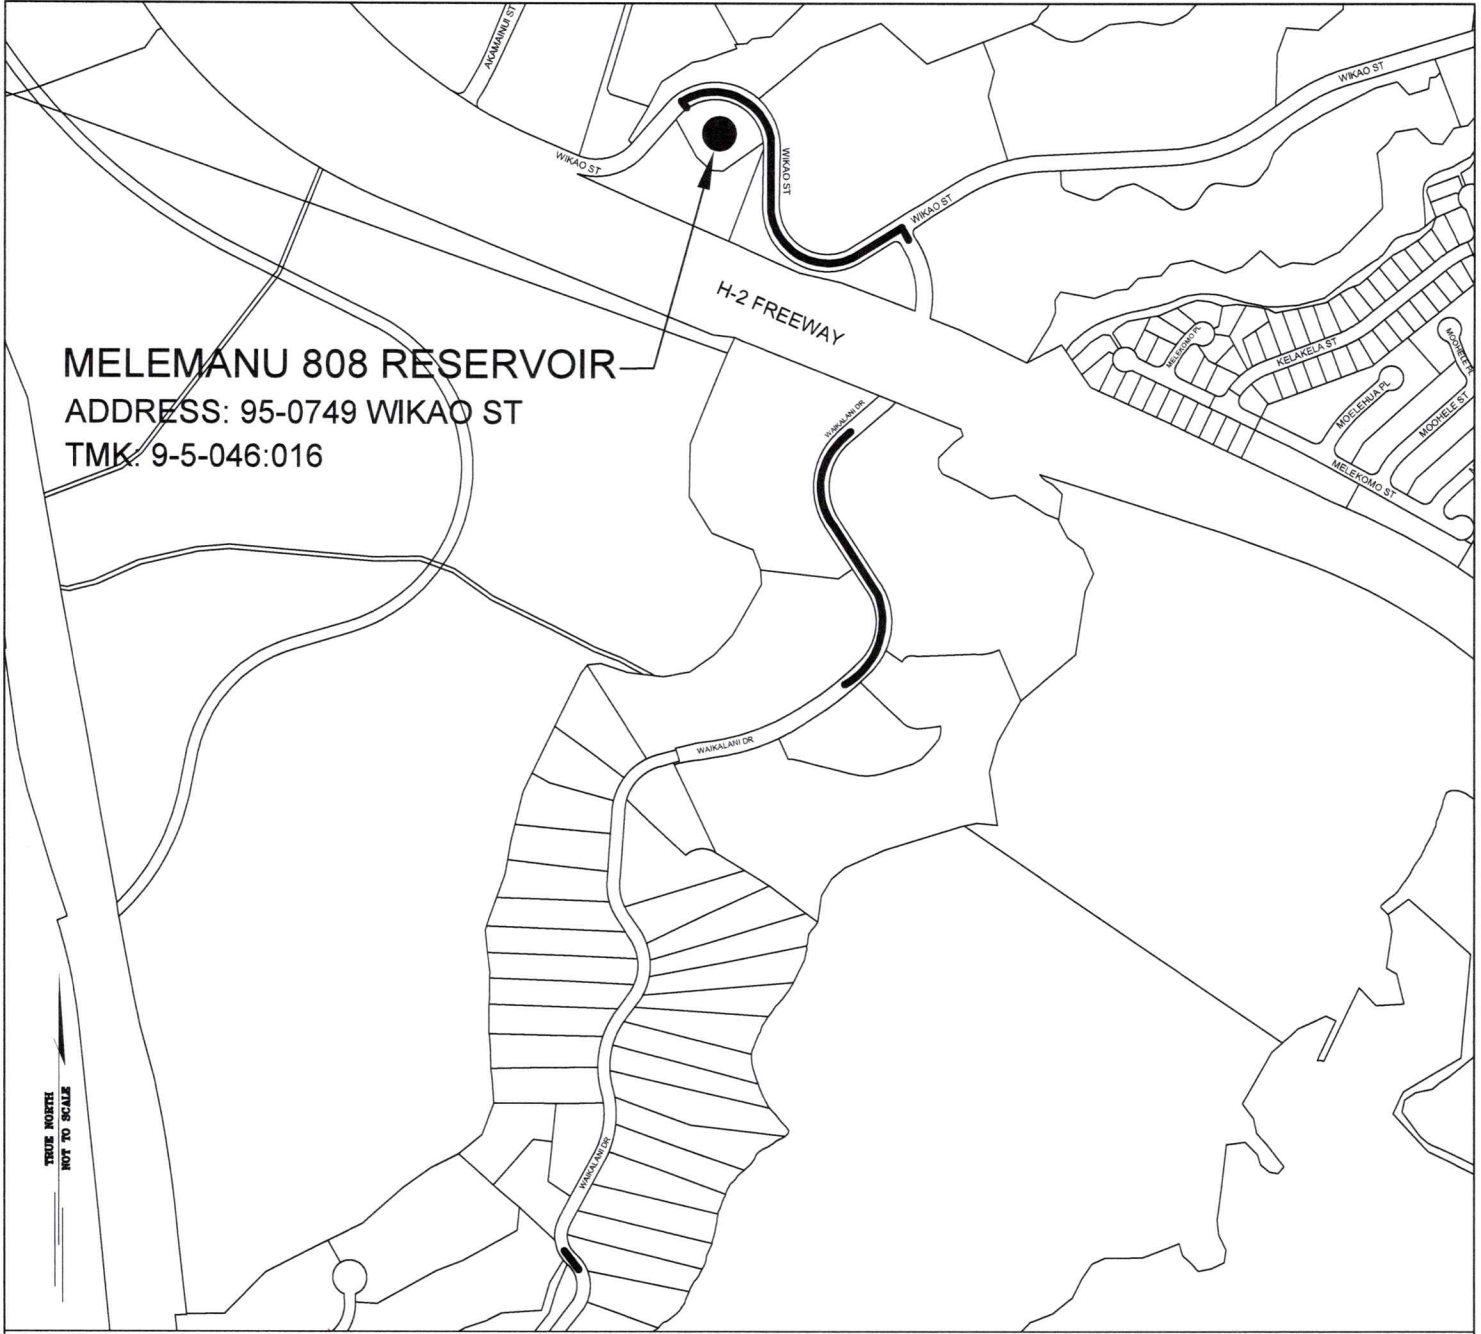

**MELEMANU 808 RESERVOIR**  
 ADDRESS: 95-0749 WIKAO ST  
 TMK: 9-5-046:016

TRUE NORTH  
 NOT TO SCALE

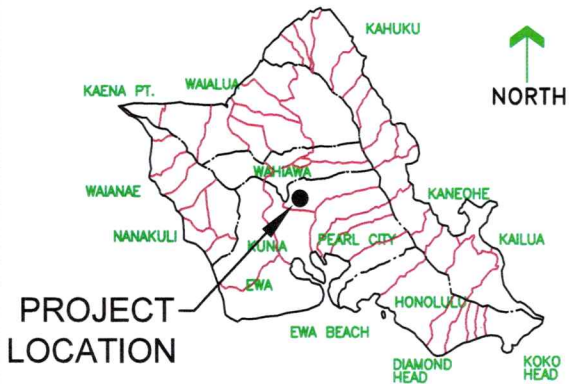

PROJECT  
 LOCATION

**VICINITY MAP**  
 Not To Scale

**BOARD OF WATER SUPPLY**  
 CITY & COUNTY OF HONOLULU

**Wikao Street: 12-Inch Water Main**

OAHU, HAWAII

SCOPE OF WORK MAP

Not to scale

Sheet 1 of 1